



# Construction Details - Fixing Plasterboard to Steel Stud Framing

Typical construction wall layout - Sheets installed vertically

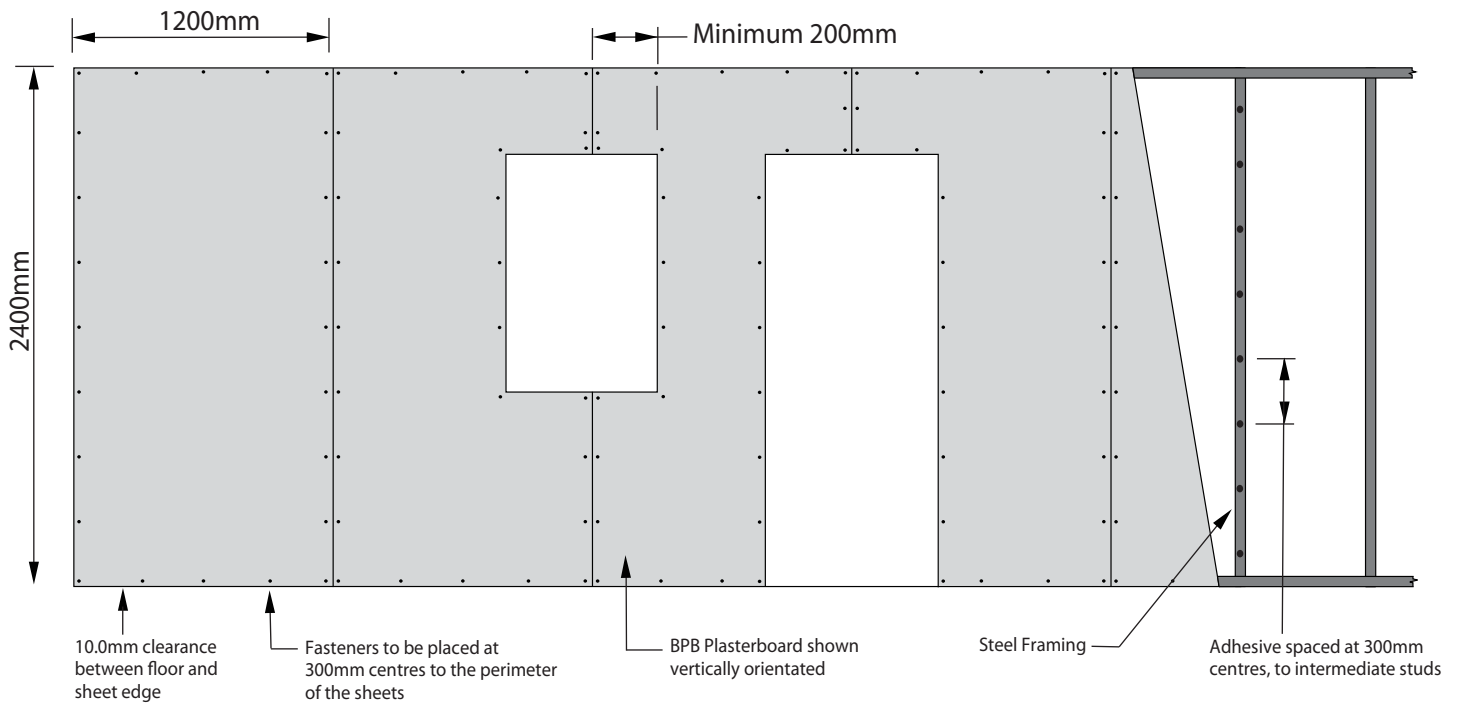

Typical construction wall layout - Sheets installed horizontally

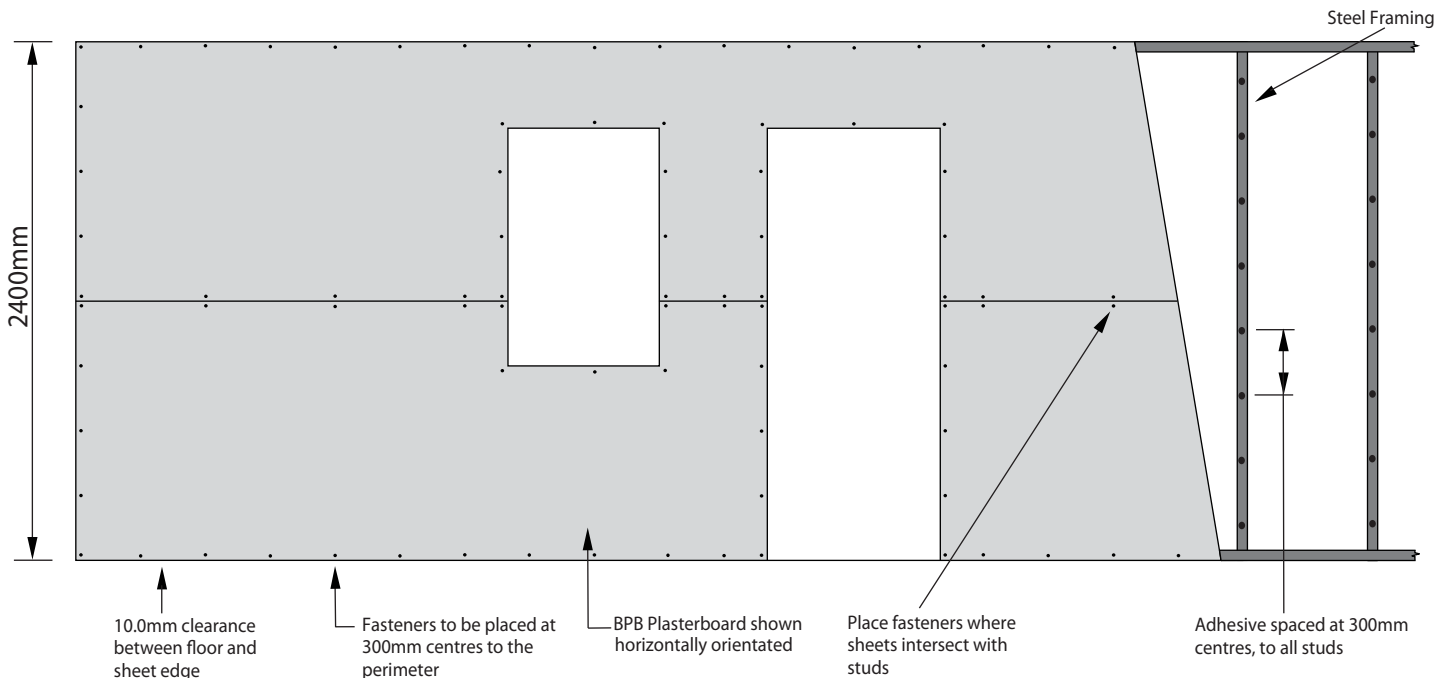

## ■ Use of Adhesive

BPB recommends the use of adhesive. When installing BPB Plasterboard ensure that fasteners do not pass through the adhesive and place adhesive at alternate intervals to the fasteners (300mm centres)